


# HUNT CLUB ROAD INTERCHANGE ALTERNATIVES


## 1. DO NOTHING

- ## 2. MAJOR MODIFICATIONS
- "Trumpet" Configuration
  - "Parclo A-4" Configuration

SKETCH A: "TRUMPET" INTERCHANGE CONFIGURATION

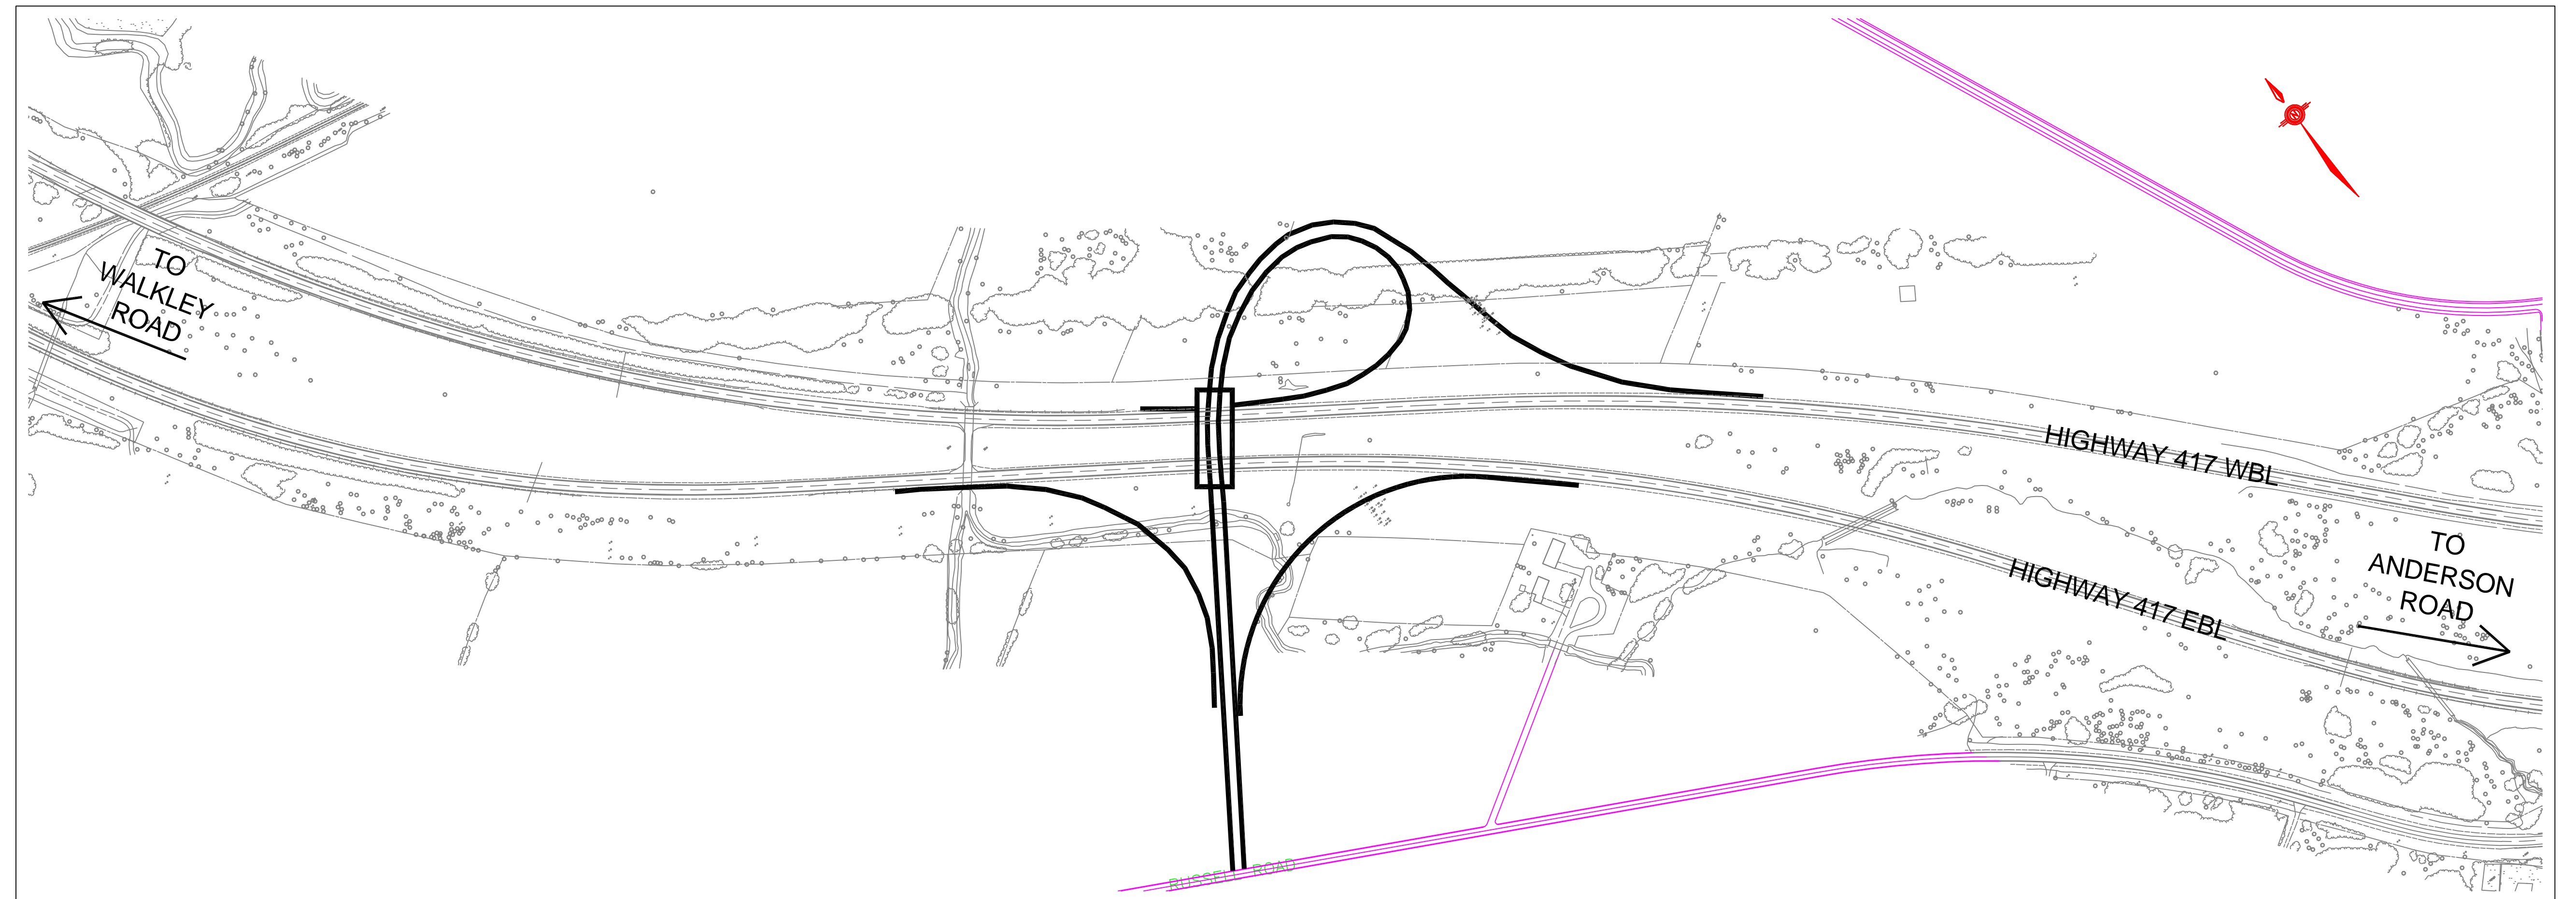

SKETCH B: "PARCLO A-4" INTERCHANGE CONFIGURATION

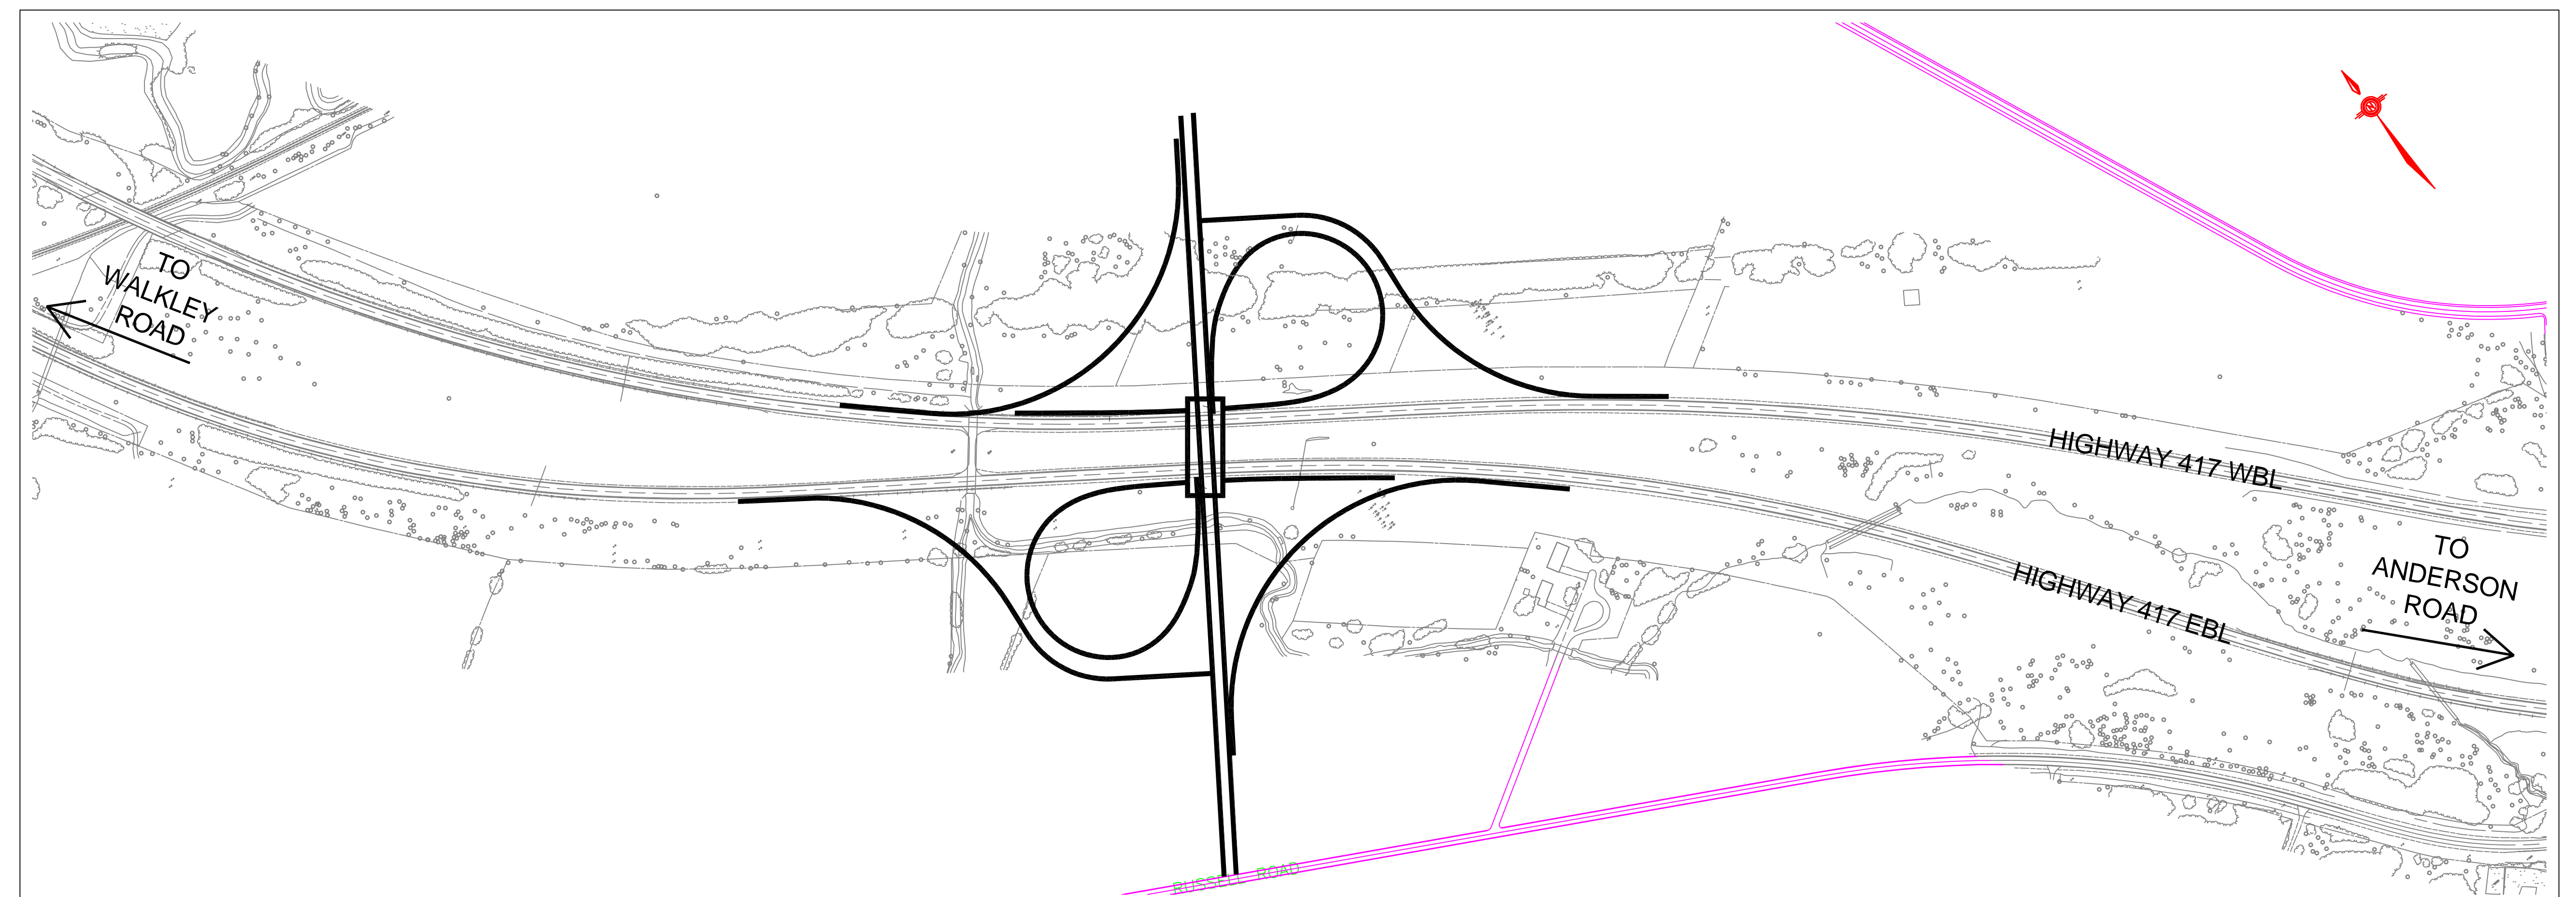

HIGHWAY 417, FROM HIGHWAY 416 TO ANDERSON ROAD  
PRELIMINARY DESIGN STUDY AND ENVIRONMENTAL ASSESSMENT

G.W.P. 663-93-00



300 Water Street  
Windsor, Ontario  
N9A 5K6  
Tel: 519-953-9333  
Fax: 519-953-9333  
Email: info@ontario.ca

SCALE

50m 0 100m  
Horizontal